


B1

1 DA-B1  
SCALE 1:200

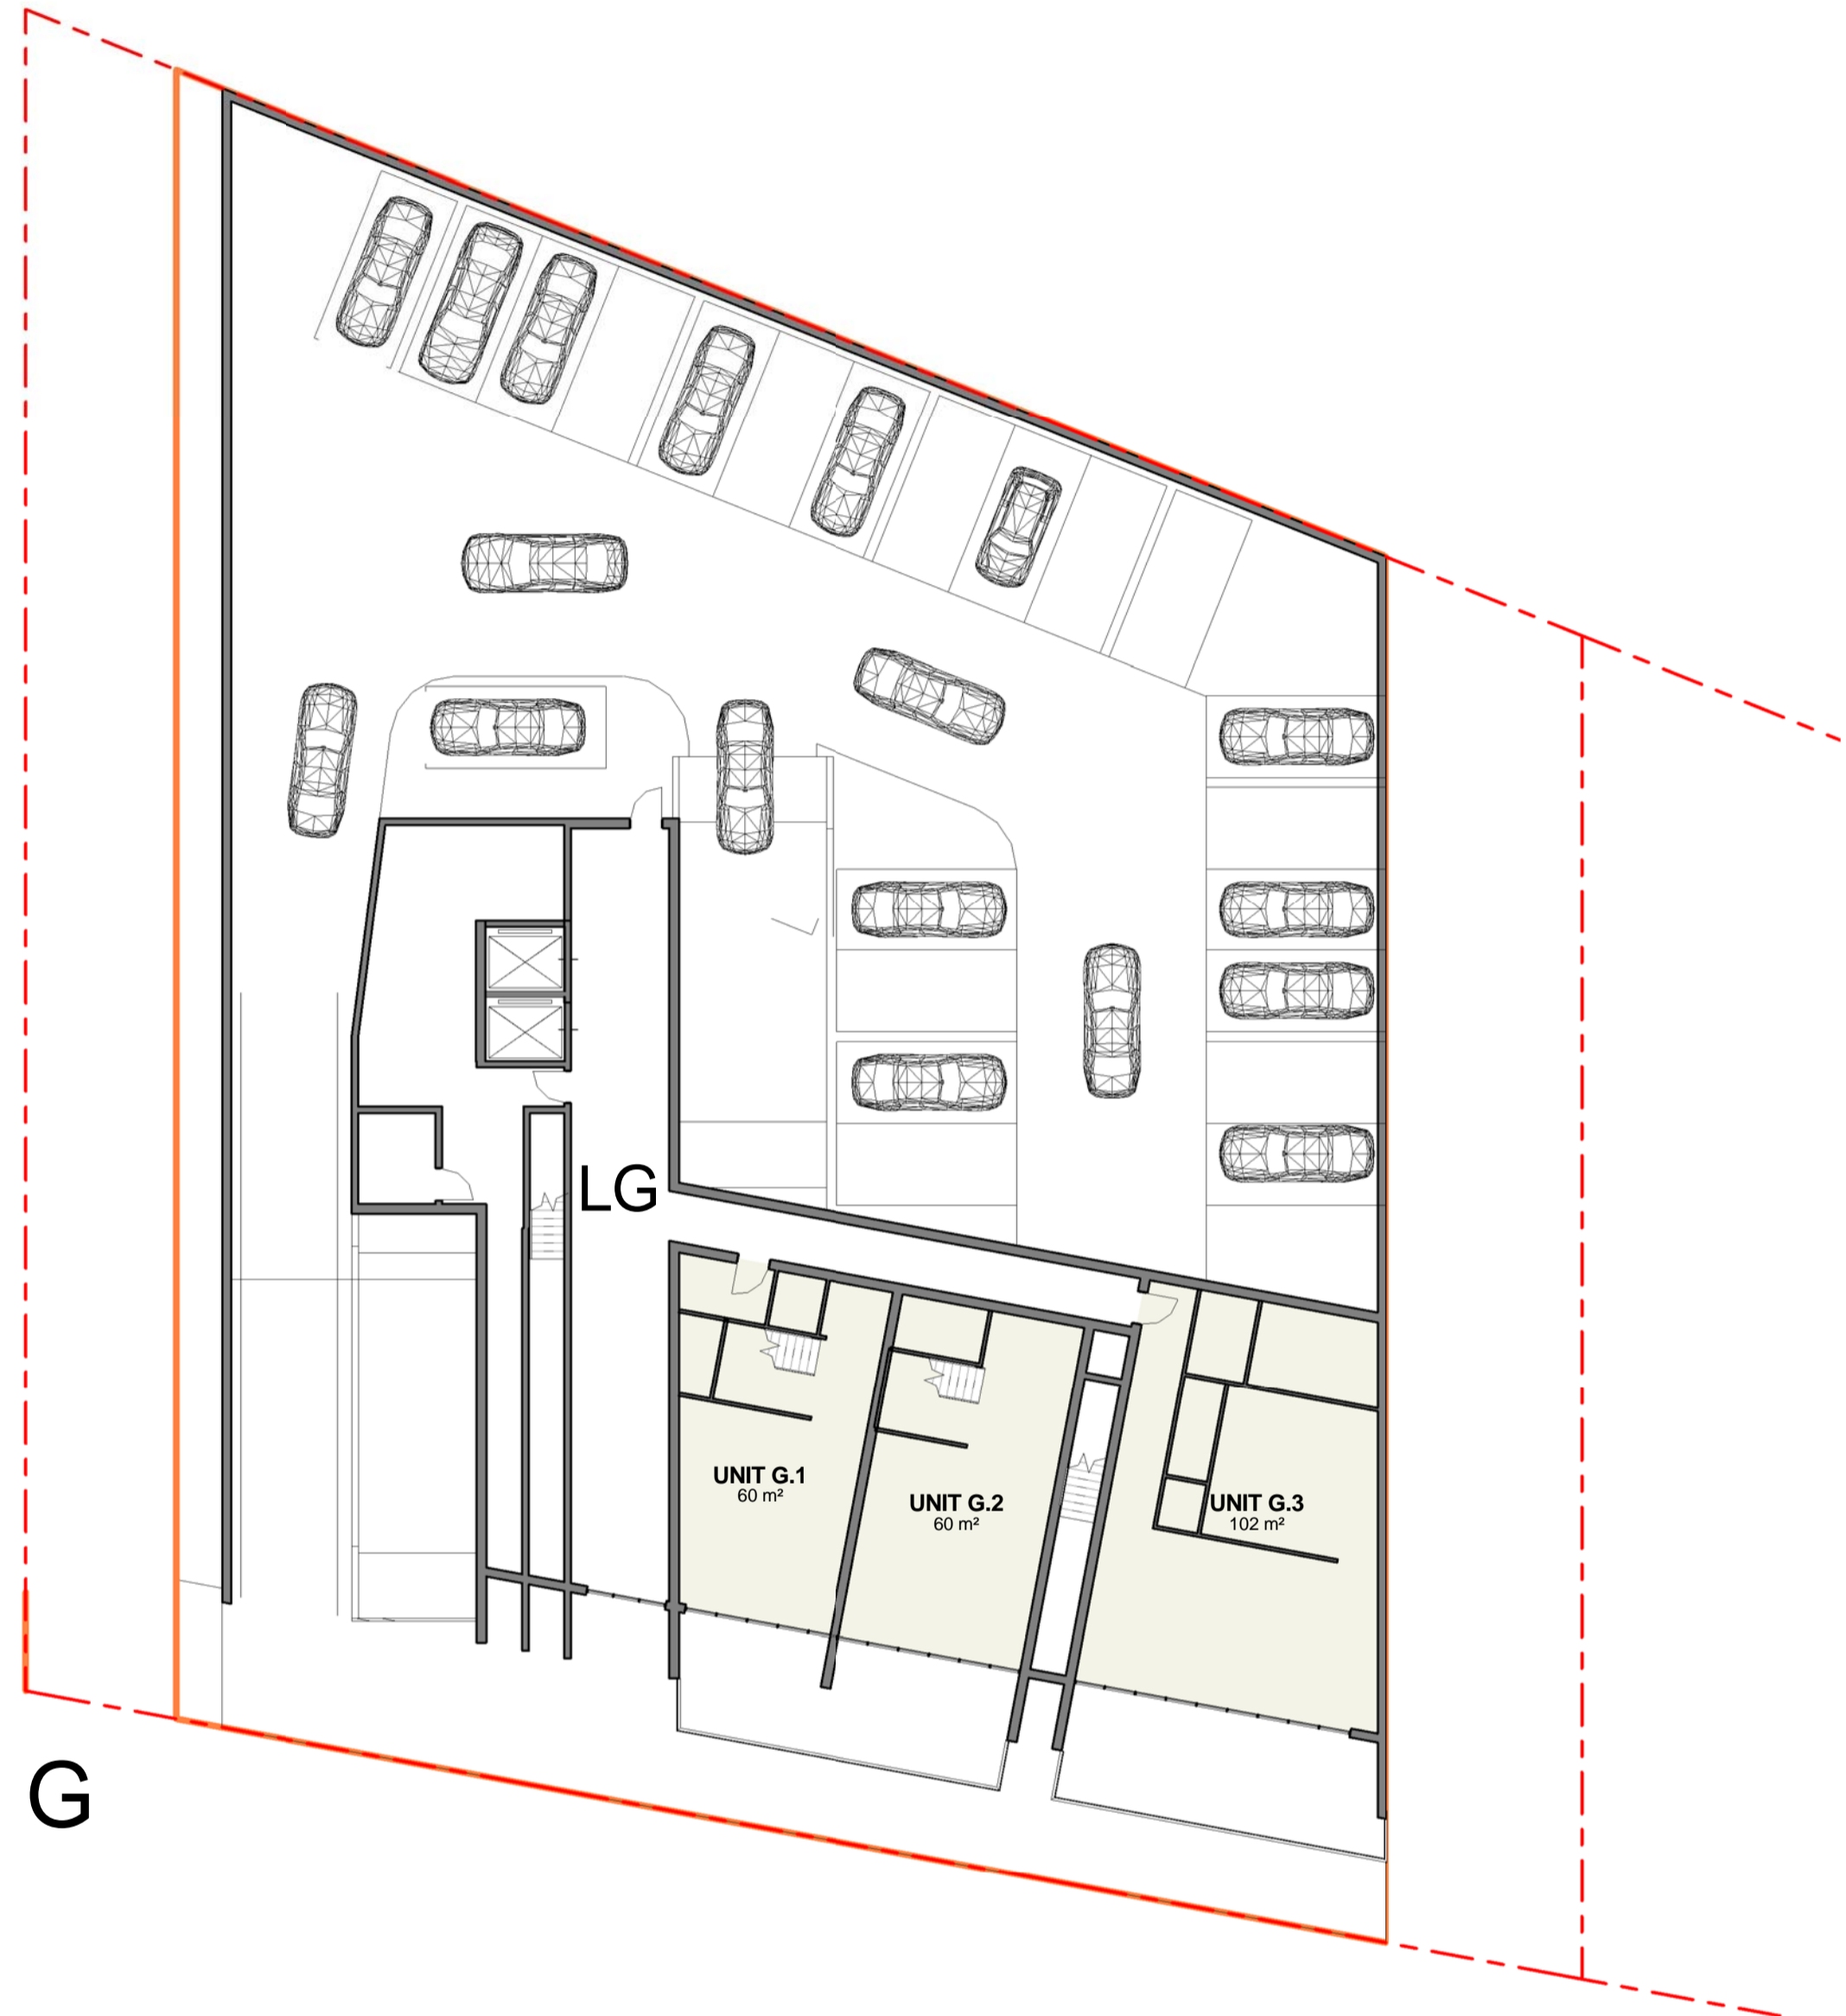

G

2 DA-G  
SCALE 1:200

THE SITE FOREMAN t: 1300 728 N006 f: 1300 728 440 a: LEVEL 1, 381 LIVERPOOL ROAD ASHFIELD 2131 NSW w: THE SITE FOREMAN.COM.AU  
 CVMA ARCHITECTS m: 0403 313 035 a: 13 CARRUTHERS DRIVE DOLLS POINT NSW  
 NOMINATED ARCHITECT A CHOUGAM ARN 7196

This drawing forms part of a set of documents for which copyright is vested in THE SITE FOREMAN (NSW). It is an offence under the Copyright Act, to copy, use or reproduce, in whole or in part, any part of these documents without the written permission of the Copyright holder. Any breach of this provision will result in legal action against the person, parties or entity deemed to be responsible.


ISSUE	REVISIONS	DATE	ISSUE	REVISIONS	DATE
A	CONCEPT ISSUE	02/06/15			


**THE SITE FOREMAN**  
 cvma.architects

THE SITE FOREMAN (NSW)

DRAWING	LEVEL G_LEVEL B1 FLOOR PLANS
PROJECT	PROPOSED MULTI RESIDENTIAL DEVELOPMENT
ADDRESS	9-13 PEARL STREET TWEED HEADS NSW
CLIENT	

DRAWN BY	AC
SCALE	1:200 @A1
JOB NO	2408
DRAWING NO	A1.02
REVISION	A

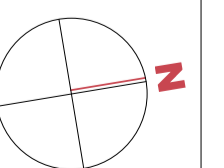

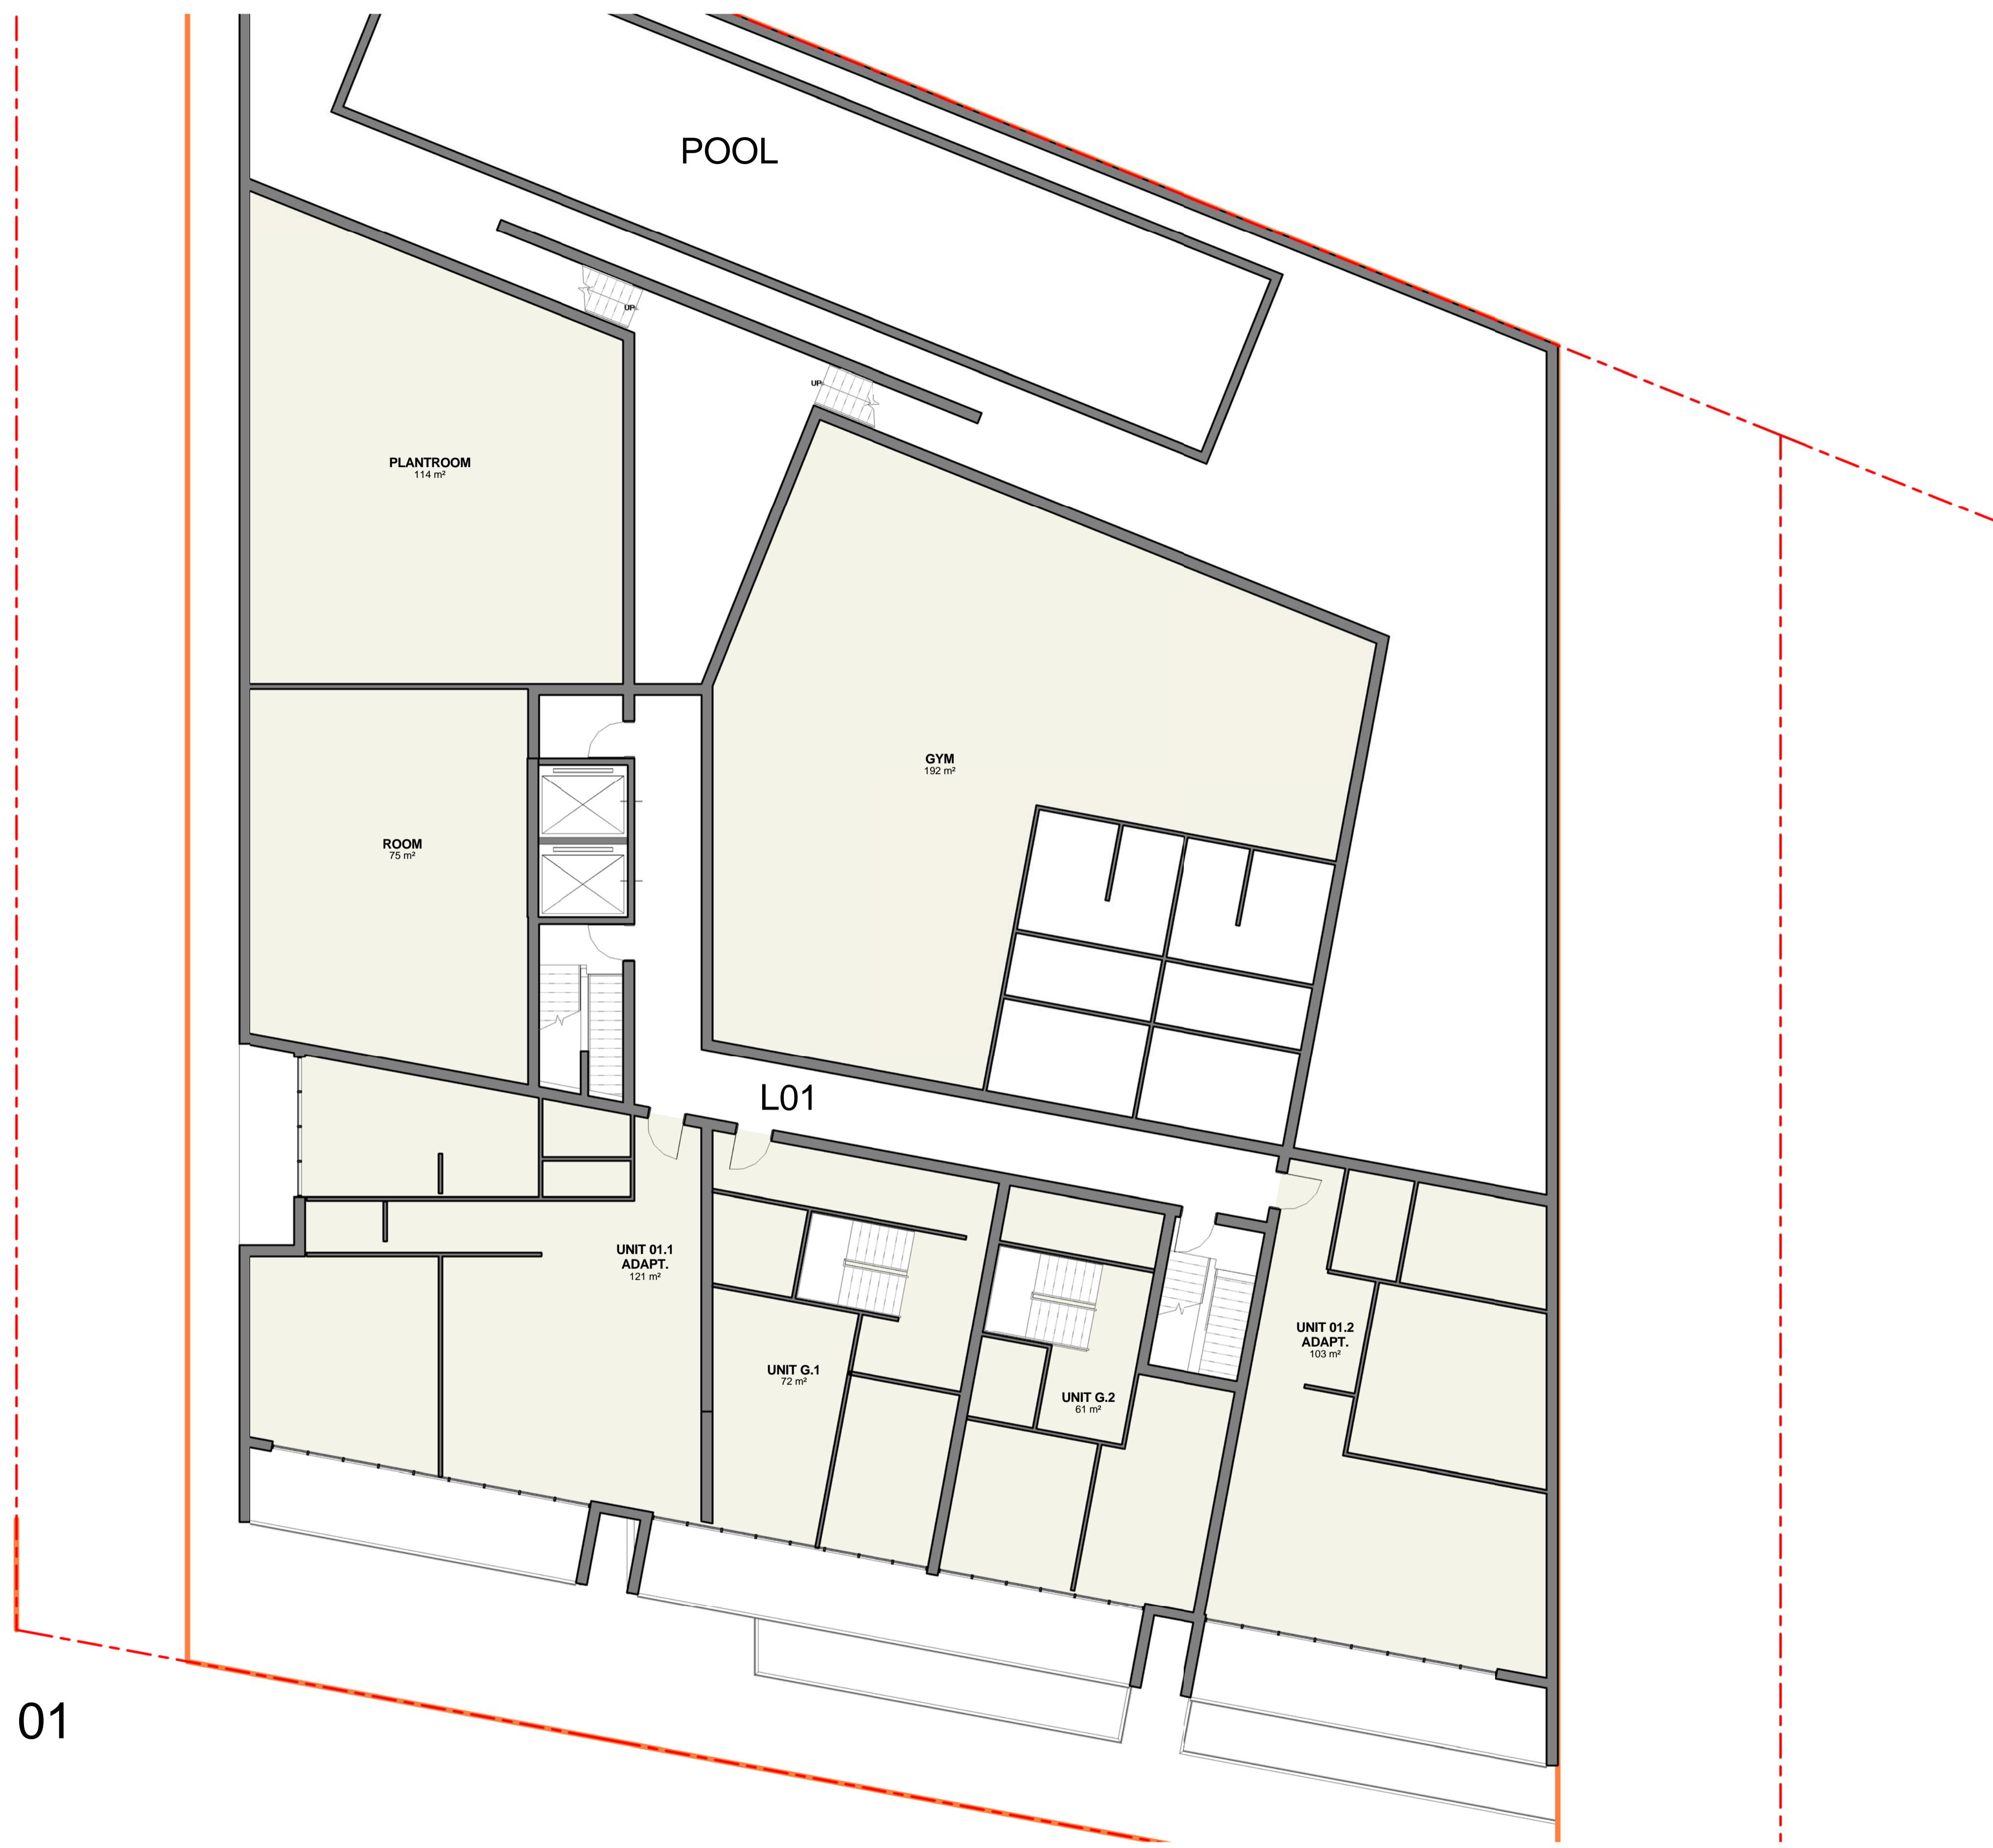

01

THE SITE FOREMAN t: 1300 728 N006 f: 1300 728 440 a: LEVEL 1, 381 LIVERPOOL ROAD ASHFIELD 2131 NSW w: THE SITE FOREMAN.COM.AU  
 CVMA ARCHITECTS m: 0403 313 035 a: 13 CARRUTHERS DRIVE DOLLS POINT NSW  
 NOMINATED ARCHITECT A CHOUGAM ARN 7196

This drawing forms part of a set of documents for which copyright is vested in THE SITE FOREMAN (NSW). It is an offence under the Copyright Act, to copy, use or reproduce, in whole or in part, any part of these documents without the written permission of the Copyright holder. Any breach of this provision will result in legal action against the person, parties or entity deemed to be responsible.


ISSUE	REVISIONS	DATE	ISSUE	REVISIONS	DATE
A	CONCEPT ISSUE	02/06/15			

**THE SITE FOREMAN**  
 cvma.architects

THE SITE FOREMAN (NSW)

DRAWING	LEVEL1 FLOOR PLAN
PROJECT	PROPOSED MULTI RESIDENTIAL DEVELOPMENT
ADDRESS	9-13 PEARL STREET TWEED HEADS NSW
CLIENT	

DRAWN BY	AC
SCALE	1 : 100 @A1
JOB NO	2408
DRAWING NO	A1.03
REVISION	A

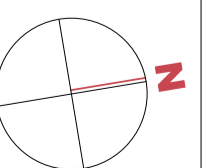

02



THE SITE FOREMAN t: 1300 728 N006 f: 1300 728 440 a: LEVEL 1, 381 LIVERPOOL ROAD ASHFIELD 2131 NSW w: THE SITE FOREMAN.COM.AU  
 CVMA ARCHITECTS m: 0403 313 035 a: 13 CARRUTHERS DRIVE DOLLS POINT NSW  
 NOMINATED ARCHITECT A CHOUGAM ARN 7196

This drawing forms part of a set of documents for which copyright is vested in THE SITE FOREMAN (NSW). It is an offence under the Copyright Act, to copy, use or reproduce, in whole or in part, any part of these documents without the written permission of the Copyright holder. Any breach of this provision will result in legal action against the person, parties or entity deemed to be responsible.


ISSUE	REVISIONS	DATE	ISSUE	REVISIONS	DATE
A	CONCEPT ISSUE	02/06/15			

**THE SITE FOREMAN**  
 cvma.architects

THE SITE FOREMAN (NSW)

DRAWING	LEVEL 2 FLOOR PLAN
PROJECT	PROPOSED MULTI RESIDENTIAL DEVELOPMENT
ADDRESS	9-13 PEARL STREET TWEED HEADS NSW
CLIENT	

DRAWN BY	AC
SCALE	1 : 100 @A1
JOB NO	2408
DRAWING NO	A1.04
REVISION	A

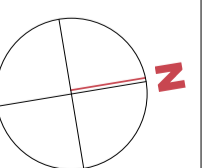



03

THE SITE FOREMAN t: 1300 728 N006 f: 1300 728 440 a: LEVEL 1, 381 LIVERPOOL ROAD ASHFIELD 2131 NSW w: THE SITE FOREMAN.COM.AU  
 CVMA ARCHITECTS m: 0403 313 035 a: 13 CARRUTHERS DRIVE DOLLS POINT NSW  
 NOMINATED ARCHITECT A CHOUGAM ARN 7196

This drawing forms part of a set of documents for which copyright is vested in THE SITE FOREMAN (NSW). It is an offence under the Copyright Act, to copy, use or reproduce, in whole or in part, any part of these documents without the written permission of the Copyright holder. Any breach of this provision will result in legal action against the person, parties or entity deemed to be responsible.


ISSUE	REVISIONS	DATE	ISSUE	REVISIONS	DATE
A	CONCEPT ISSUE	02/06/15			


**THE SITE FOREMAN**  
 cvma.architects

THE SITE FOREMAN (NSW)

DRAWING	LEVEL 3 FLOOR PLAN
PROJECT	PROPOSED MULTI RESIDENTIAL DEVELOPMENT
ADDRESS	9-13 PEARL STREET TWEED HEADS NSW
CLIENT	

DRAWN BY	AC
SCALE	1 : 100 @A1
JOB NO	2408
DRAWING NO	A1.05
REVISION	A

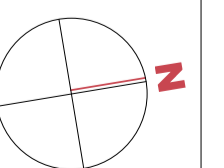

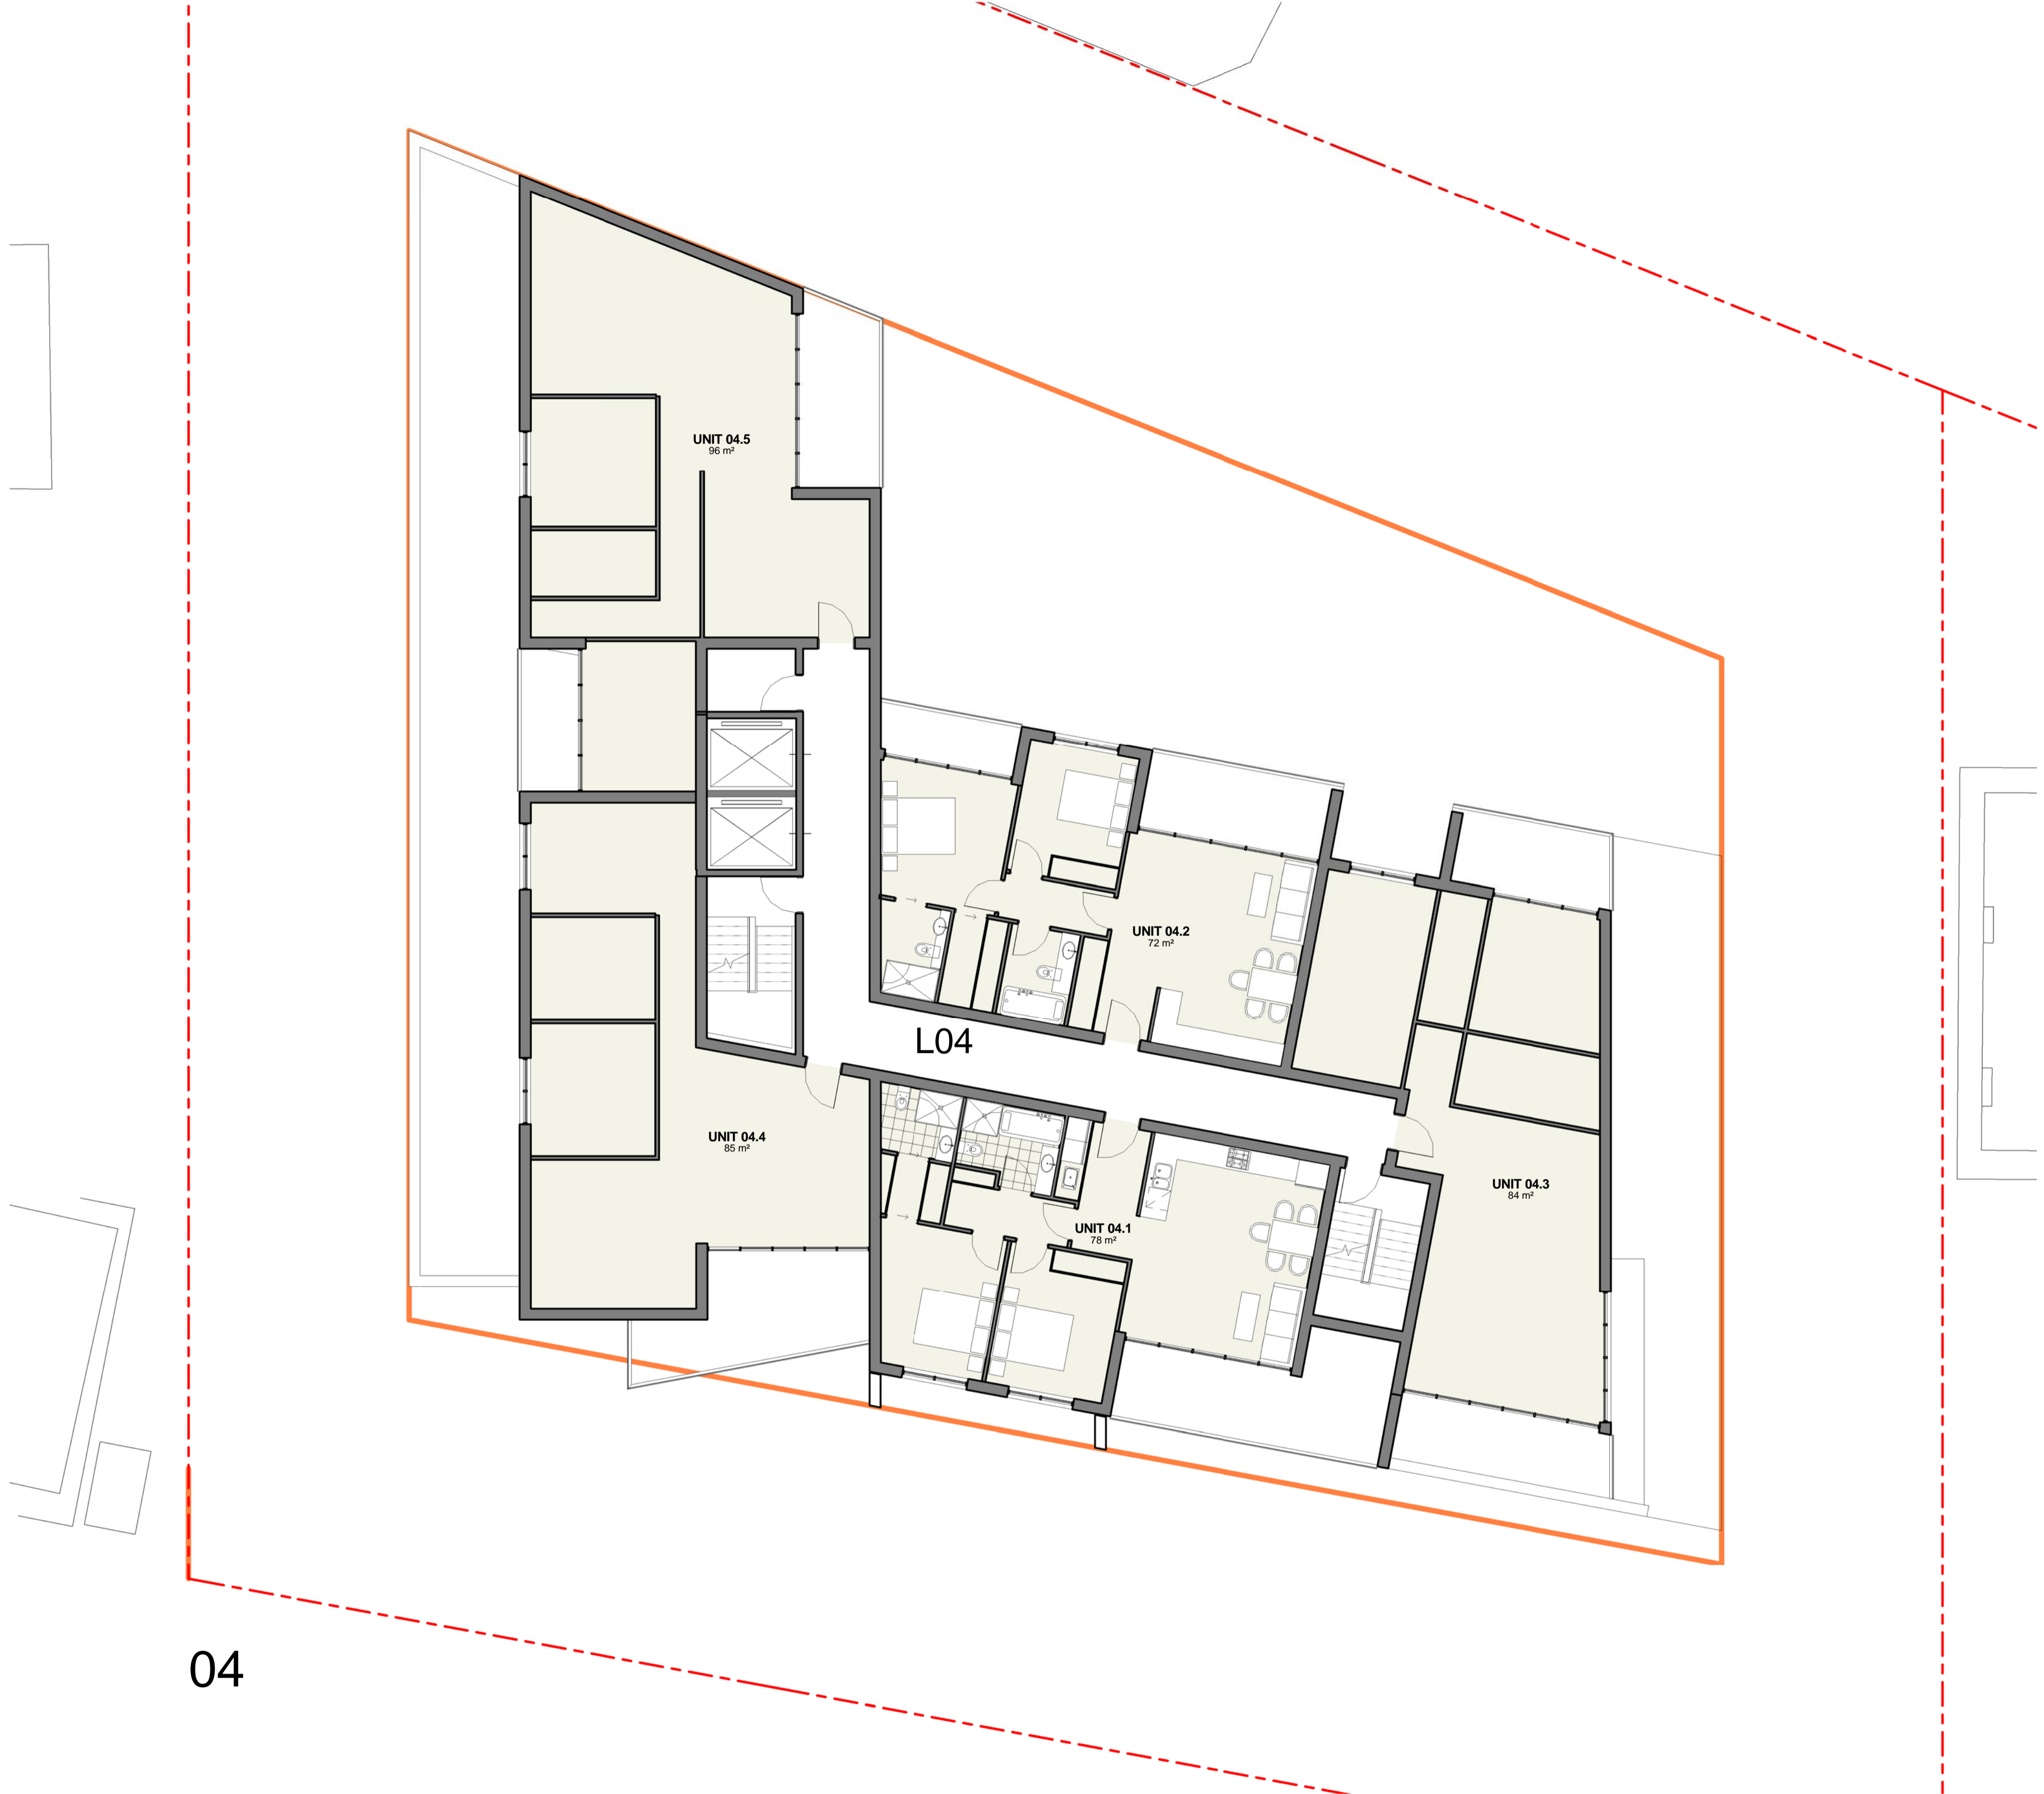

04

THE SITE FOREMAN t: 1300 728 N006 f: 1300 728 440 a: LEVEL 1, 381 LIVERPOOL ROAD ASHFIELD 2131 NSW w: THE SITE FOREMAN.COM.AU  
 CVMA ARCHITECTS m: 0403 313 035 a: 13 CARRUTHERS DRIVE DOLLS POINT NSW  
 NOMINATED ARCHITECT A CHOUGAM ARN 7196

This drawing forms part of a set of documents for which copyright is vested in THE SITE FOREMAN (NSW). It is an offence under the Copyright Act, to copy, use or reproduce, in whole or in part, any part of these documents without the written permission of the Copyright holder. Any breach of this provision will result in legal action against the person, parties or entity deemed to be responsible.


ISSUE	REVISIONS	DATE	ISSUE	REVISIONS	DATE
A	CONCEPT ISSUE	02/06/15			



THE SITE FOREMAN (NSW)

DRAWING	LEVEL 4 FLOOR PLAN
PROJECT	PROPOSED MULTI RESIDENTIAL DEVELOPMENT
ADDRESS	9-13 PEARL STREET TWEED HEADS NSW
CLIENT	

DRAWN BY	AC
SCALE	1 : 100 @A1
JOB NO	2408
DRAWING NO	A1.06
REVISION	A

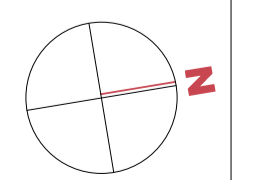



05

THE SITE FOREMAN t: 1300 728 N006 f: 1300 728 440 a: LEVEL 1, 381 LIVERPOOL ROAD ASHFIELD 2131 NSW w: THE SITE FOREMAN.COM.AU  
 CVMA ARCHITECTS m: 0403 313 035 a: 13 CARRUTHERS DRIVE DOLLS POINT NSW  
 NOMINATED ARCHITECT A CHOUGAM ARN 7196

This drawing forms part of a set of documents for which copyright is vested in THE SITE FOREMAN (NSW). It is an offence under the Copyright Act, to copy, use or reproduce, in whole or in part, any part of these documents without the written permission of the Copyright holder. Any breach of this provision will result in legal action against the person, parties or entity deemed to be responsible.


ISSUE	REVISIONS	DATE	ISSUE	REVISIONS	DATE

**THE SITE FOREMAN**  
 cvma.architects

THE SITE FOREMAN (NSW)

DRAWING	LEVEL 5 FLOOR PLAN
PROJECT	PROPOSED MULTI RESIDENTIAL DEVELOPMENT
ADDRESS	9-13 PEARL STREET TWEED HEADS NSW
CLIENT	

DRAWN BY	Author
SCALE	1 : 100 @A1
JOB NO	2408
DRAWING NO	A1.07
REVISION	

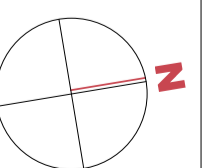



06

THE SITE FOREMAN t: 1300 728 N006 f: 1300 728 440 a: LEVEL 1, 381 LIVERPOOL ROAD ASHFIELD 2131 NSW w: THE SITE FOREMAN.COM.AU  
 CVMA ARCHITECTS m: 0403 313 035 a: 13 CARRUTHERS DRIVE DOLLS POINT NSW  
 NOMINATED ARCHITECT A CHOUGAM ARN 7196

This drawing forms part of a set of documents for which copyright is vested in THE SITE FOREMAN (NSW). It is an offence under the Copyright Act, to copy, use or reproduce, in whole or in part, any part of these documents without the written permission of the Copyright holder. Any breach of this provision will result in legal action against the person, parties or entity deemed to be responsible.


ISSUE	REVISIONS	DATE	ISSUE	REVISIONS	DATE
A	CONCEPT ISSUE	02/06/15			

**THE SITE FOREMAN**  
 cvma.architects

THE SITE FOREMAN (NSW)

DRAWING	LEVEL 6 FLOOR PLAN
PROJECT	PROPOSED MULTI RESIDENTIAL DEVELOPMENT
ADDRESS	9-13 PEARL STREET TWEED HEADS NSW
CLIENT	

DRAWN BY	AC
SCALE	1 : 100 @A1
JOB NO	2408
DRAWING NO	A1.08
REVISION	A

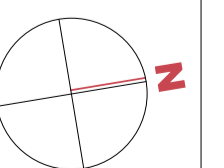



THE SITE FOREMAN t: 1300 728 N006 f: 1300 728 440 a: LEVEL 1, 381 LIVERPOOL ROAD ASHFIELD 2131 NSW w: THE SITE FOREMAN.COM.AU  
 CVMA ARCHITECTS m: 0403 313 035 a: 13 CARRUTHERS DRIVE DOLLS POINT NSW  
 NOMINATED ARCHITECT A CHOUGAM ARN 7196

This drawing forms part of a set of documents for which copyright is vested in THE SITE FOREMAN (NSW). It is an offence under the Copyright Act, to copy, use or reproduce, in whole or in part, any part of these documents without the written permission of the Copyright holder. Any breach of this provision will result in legal action against the person, parties or entity deemed to be responsible.


ISSUE	REVISIONS	DATE	ISSUE	REVISIONS	DATE
A	CONCEPT ISSUE	02/06/15			

**THE SITE FOREMAN**  
 cvma.architects


THE SITE FOREMAN (NSW)

DRAWING	LEVEL 7 FLOOR PLAN
PROJECT	PROPOSED MULTI RESIDENTIAL DEVELOPMENT
ADDRESS	9-13 PEARL STREET TWEED HEADS NSW
CLIENT	

DRAWN BY	AC
SCALE	1 : 100 @A1
JOB NO	2408
DRAWING NO	A1.09
REVISION	A

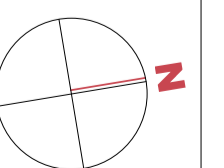



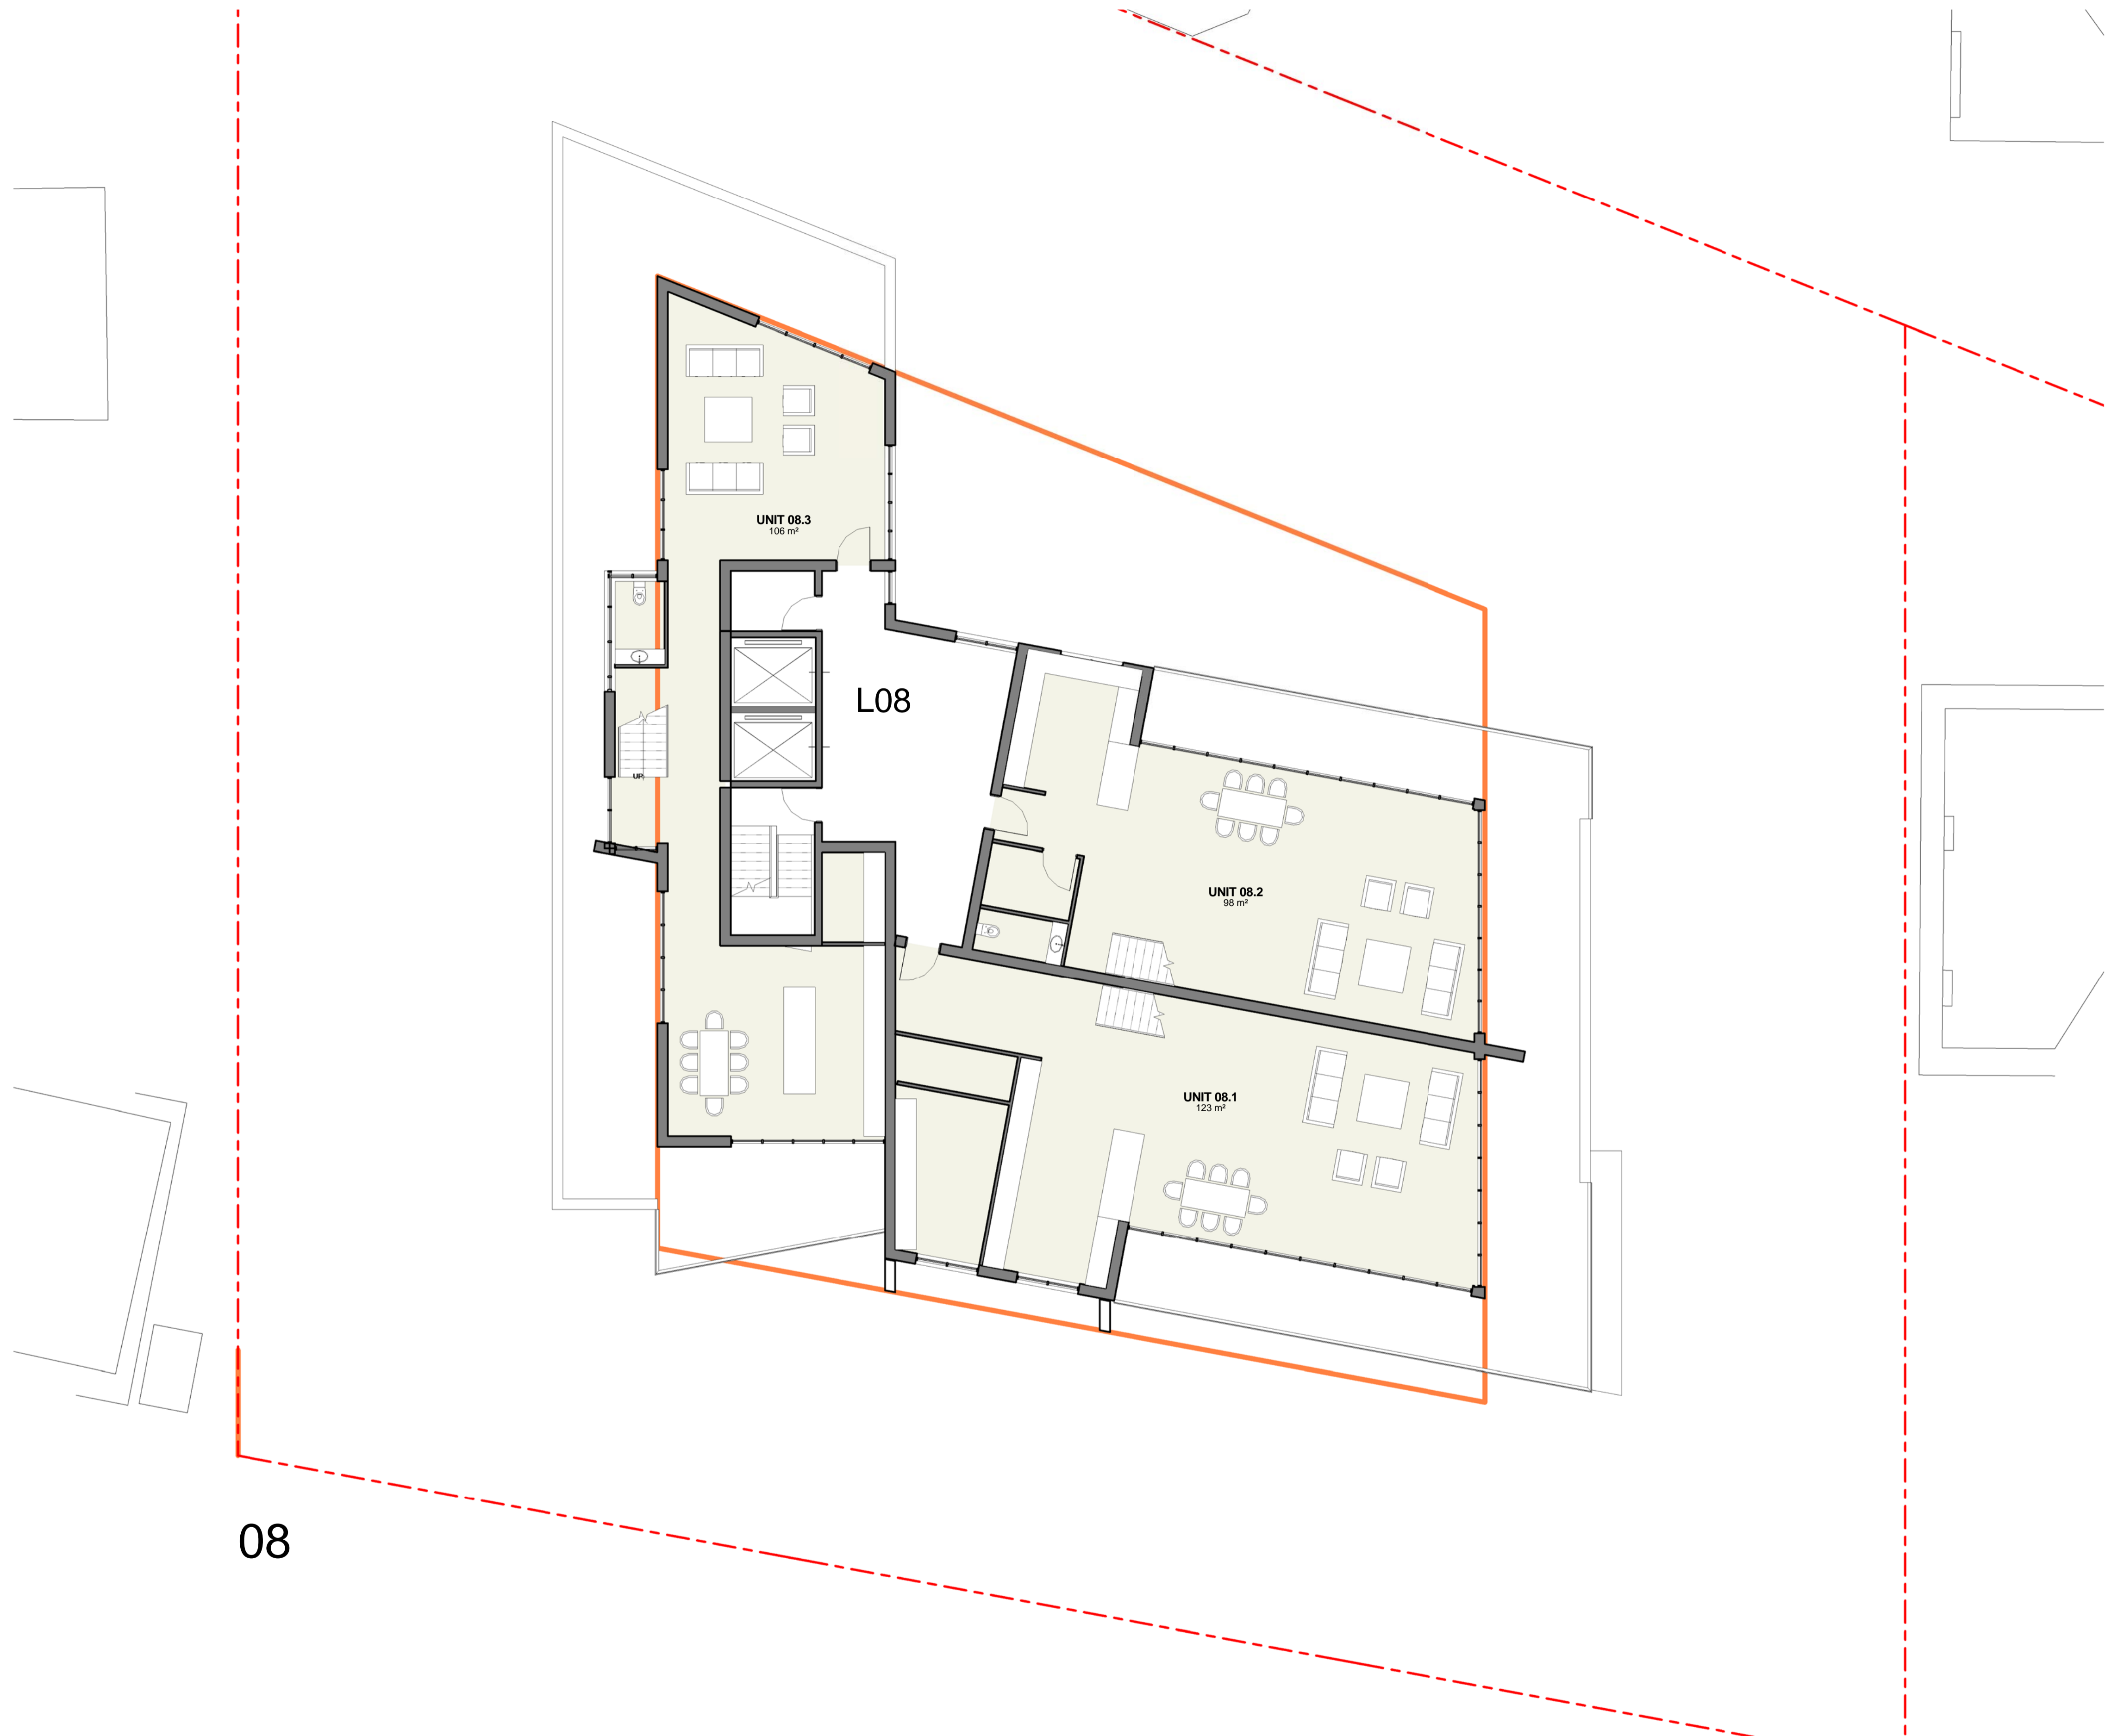

08

THE SITE FOREMAN t: 1300 728 N006 f: 1300 728 440 a: LEVEL 1, 381 LIVERPOOL ROAD ASHFIELD 2131 NSW w: THE SITE FOREMAN.COM.AU  
 CVMA ARCHITECTS m: 0403 313 035 a: 13 CARRUTHERS DRIVE DOLLS POINT NSW  
 NOMINATED ARCHITECT A CHOUGAM ARN 7196

This drawing forms part of a set of documents for which copyright is vested in THE SITE FOREMAN (NSW). It is an offence under the Copyright Act, to copy, use or reproduce, in whole or in part, any part of these documents without the written permission of the Copyright holder. Any breach of this provision will result in legal action against the person, parties or entity deemed to be responsible.


ISSUE	REVISIONS	DATE	ISSUE	REVISIONS	DATE
A	CONCEPT ISSUE	02/06/15			


**THE SITE FOREMAN**  
 cvma.architects

THE SITE FOREMAN (NSW)

DRAWING	LEVEL 8 FLOOR PLAN
PROJECT	PROPOSED MULTI RESIDENTIAL DEVELOPMENT
ADDRESS	9-13 PEARL STREET TWEED HEADS NSW
CLIENT	

DRAWN BY	AC
SCALE	1 : 100 @A1
JOB NO	2408
DRAWING NO	A1.10
REVISION	A

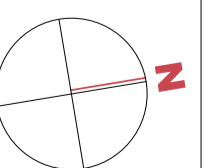

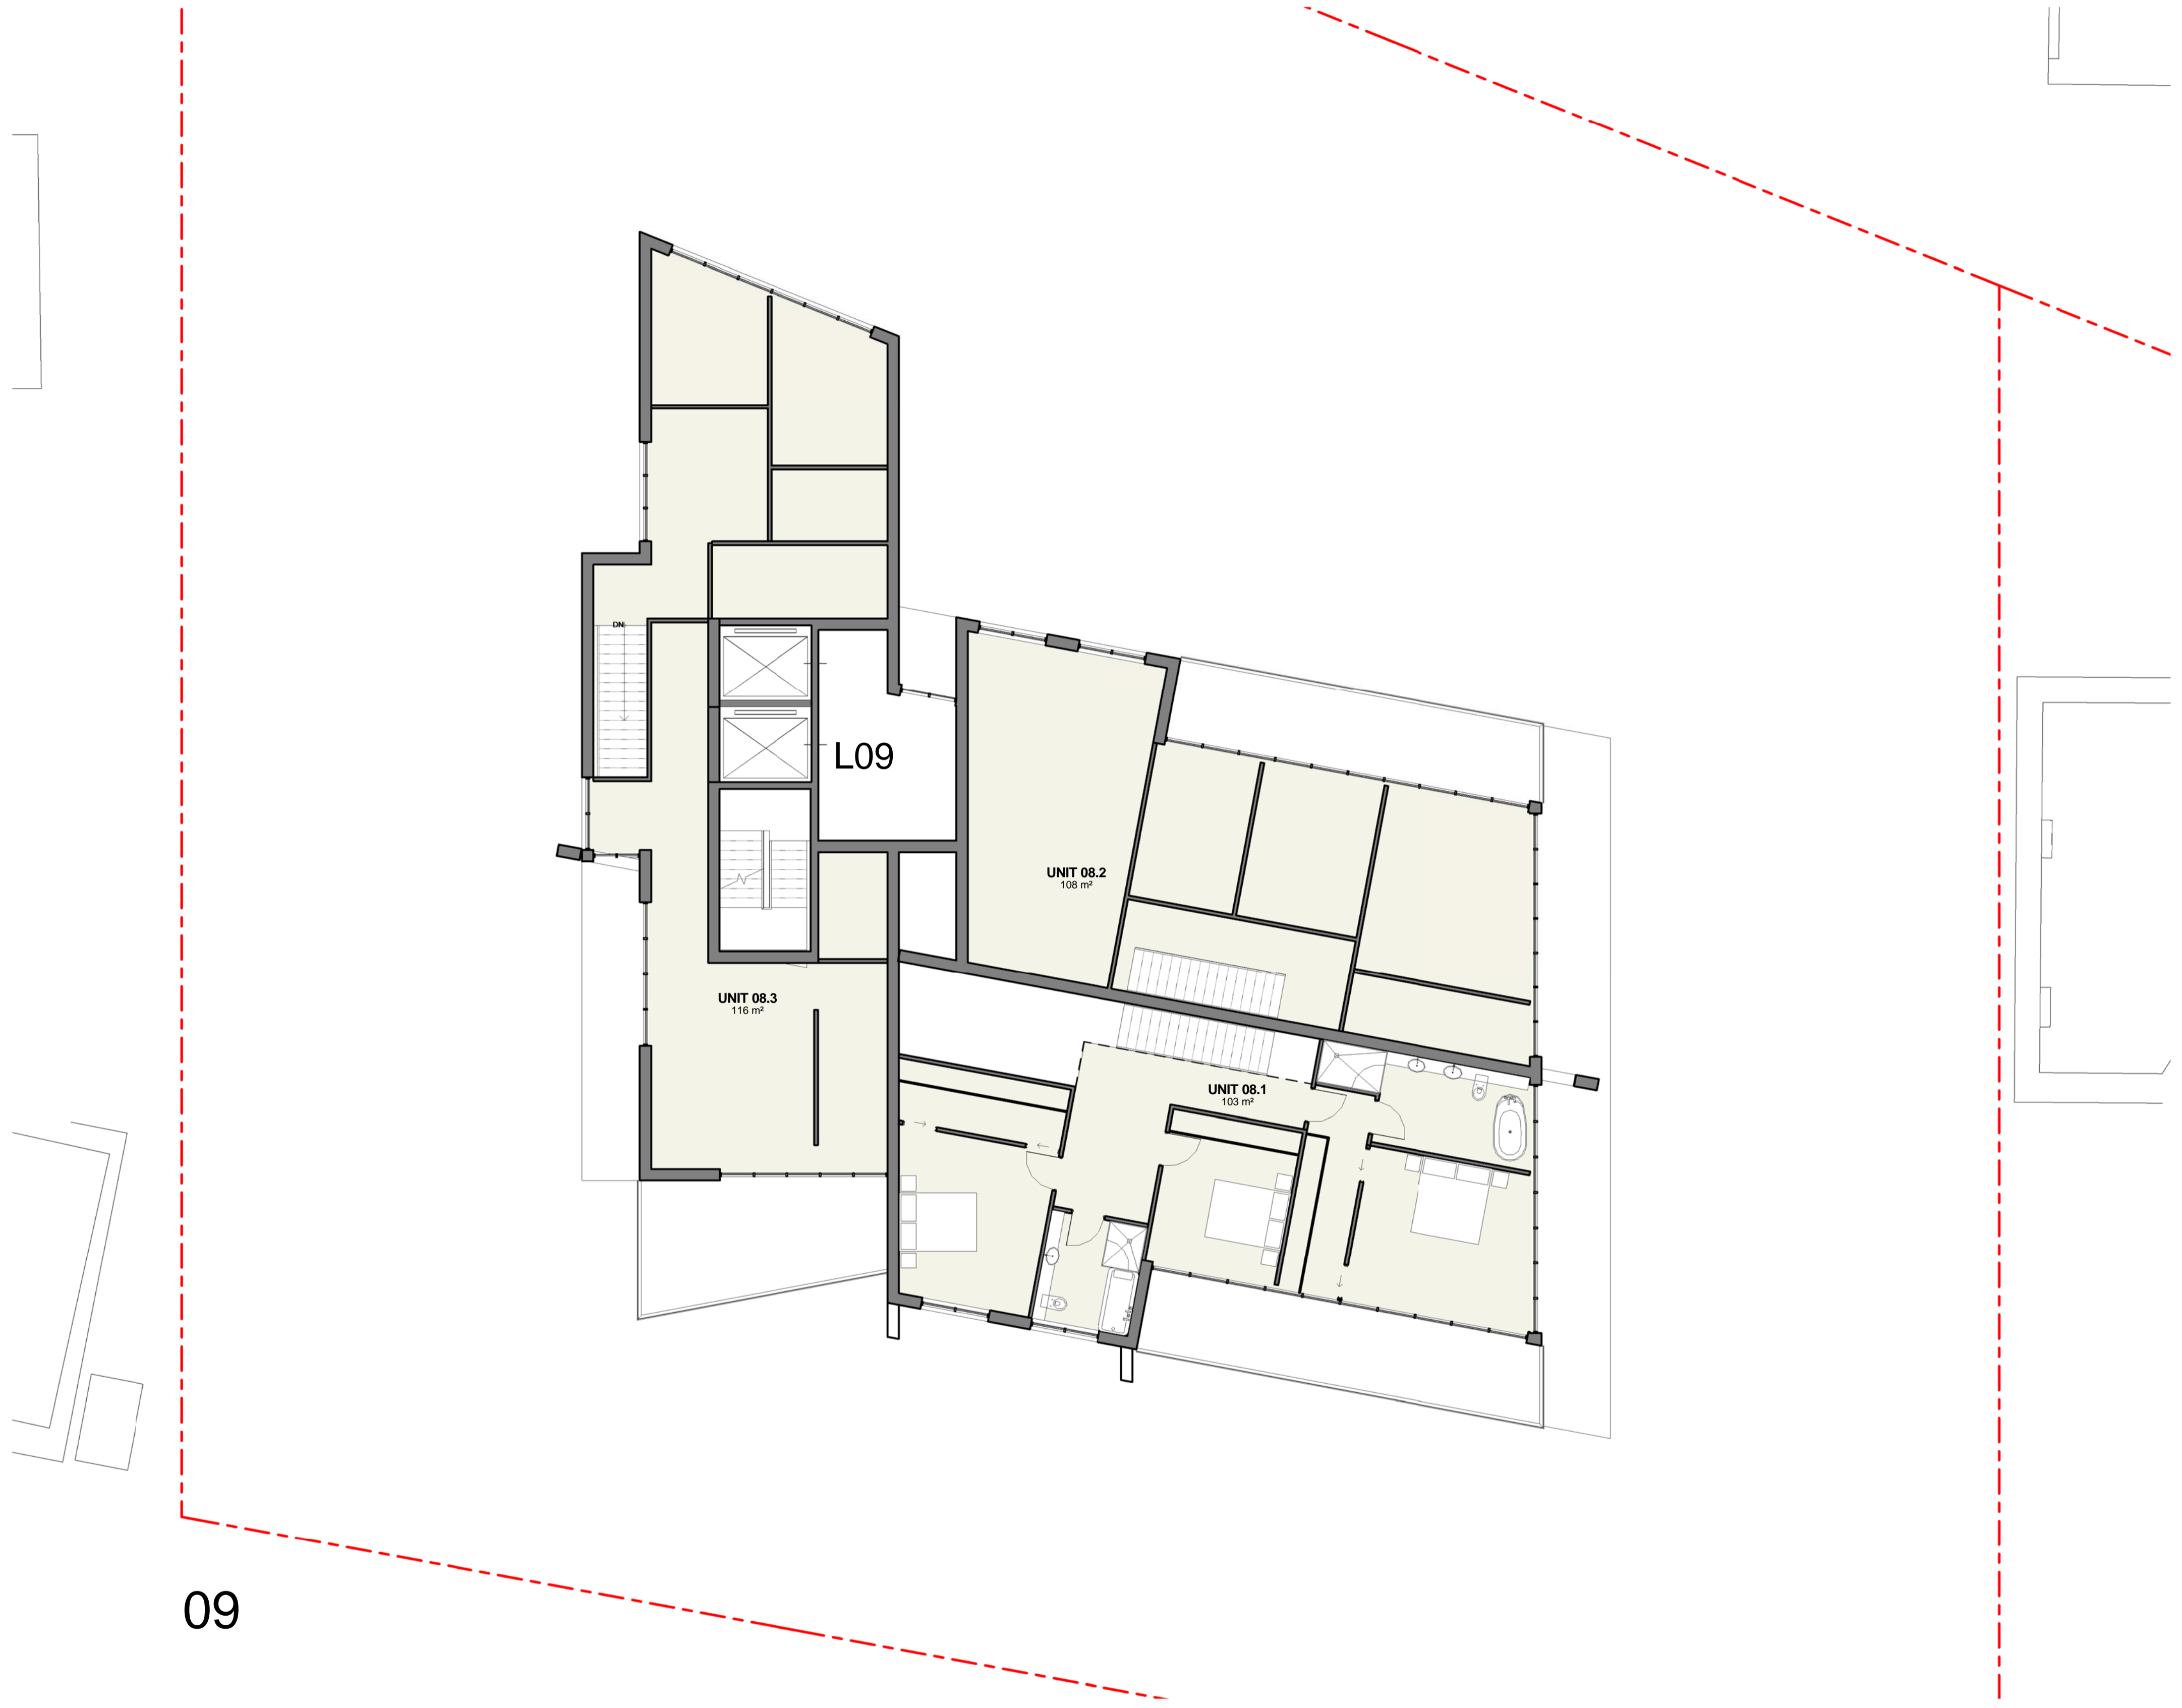

THE SITE FOREMAN t: 1300 728 N006 f: 1300 728 440 a: LEVEL 1, 381 LIVERPOOL ROAD ASHFIELD 2131 NSW w: THE SITE FOREMAN.COM.AU  
 CVMA ARCHITECTS m: 0403 313 035 a: 13 CARRUTHERS DRIVE DOLLS POINT NSW  
 NOMINATED ARCHITECT A CHOUGAM ARN 7196

This drawing forms part of a set of documents for which copyright is vested in THE SITE FOREMAN (NSW). It is an offence under the Copyright Act, to copy, use or reproduce, in whole or in part, any part of these documents without the written permission of the Copyright holder. Any breach of this provision will result in legal action against the person, parties or entity deemed to be responsible.


ISSUE	REVISIONS	DATE	ISSUE	REVISIONS	DATE
A	CONCEPT ISSUE	02/06/15			

**THE SITE FOREMAN**  
 cvma.architects

THE SITE FOREMAN (NSW)

DRAWING	LEVEL 9 FLOOR PLAN
PROJECT	PROPOSED MULTI RESIDENTIAL DEVELOPMENT
ADDRESS	9-13 PEARL STREET TWEED HEADS NSW
CLIENT	

DRAWN BY	AC
SCALE	1 : 100 @A1
JOB NO	2408
DRAWING NO	A1.11
REVISION	A

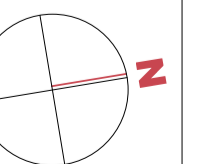



THE SITE FOREMAN t: 1300 728 N006 f: 1300 728 440 a: LEVEL 1, 381 LIVERPOOL ROAD ASHFIELD 2131 NSW w: THE SITE FOREMAN.COM.AU  
 CVMA ARCHITECTS m: 0403 313 035 a: 13 CARRUTHERS DRIVE DOLLS POINT NSW  
 NOMINATED ARCHITECT A CHOUGAM ARN 7196

This drawing forms part of a set of documents for which copyright is vested in THE SITE FOREMAN (NSW). It is an offence under the Copyright Act, to copy, use or reproduce, in whole or in part, any part of these documents without the written permission of the Copyright holder. Any breach of this provision will result in legal action against the person, parties or entity deemed to be responsible.


ISSUE	REVISIONS	DATE	ISSUE	REVISIONS	DATE
A	CONCEPT ISSUE	02/06/15			

**THE SITE FOREMAN**  
 cvma.architects

THE SITE FOREMAN (NSW)

DRAWING	SECTION 01_SECTION 02
PROJECT	PROPOSED MULTI RESIDENTIAL DEVELOPMENT
ADDRESS	9-13 PEARL STREET TWEED HEADS NSW
CLIENT	

DRAWN BY	AC
SCALE	@A1
JOB NO	2408
DRAWING NO	A2.01
REVISION	A

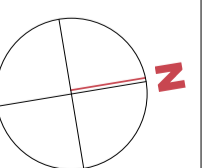



THE SITE FOREMAN t: 1300 728 N006 f: 1300 728 440 a: LEVEL 1, 381 LIVERPOOL ROAD ASHFIELD 2131 NSW w: THE SITE FOREMAN.COM.AU  
 CVMA ARCHITECTS m: 0403 313 035 a: 13 CARRUTHERS DRIVE DOLLS POINT NSW  
 NOMINATED ARCHITECT A CHOUGAM ARN 7196

This drawing forms part of a set of documents for which copyright is vested in THE SITE FOREMAN (NSW). It is an offence under the Copyright Act, to copy, use or reproduce, in whole or in part, any part of these documents without the written permission of the Copyright holder. Any breach of this provision will result in legal action against the person, parties or entity deemed to be responsible.


ISSUE	REVISIONS	DATE	ISSUE	REVISIONS	DATE
A	CONCEPT ISSUE	02/06/15			


**THE SITE FOREMAN**  
 cvma.architects

THE SITE FOREMAN (NSW)

DRAWING	ELEVATION EAST_ELEVATION WEST
PROJECT	PROPOSED MULTI RESIDENTIAL DEVELOPMENT
ADDRESS	9-13 PEARL STREET TWEED HEADS NSW
CLIENT	

DRAWN BY	AC
SCALE	@A1
JOB NO	2408
DRAWING NO	A3.01
REVISION	A

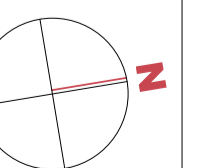

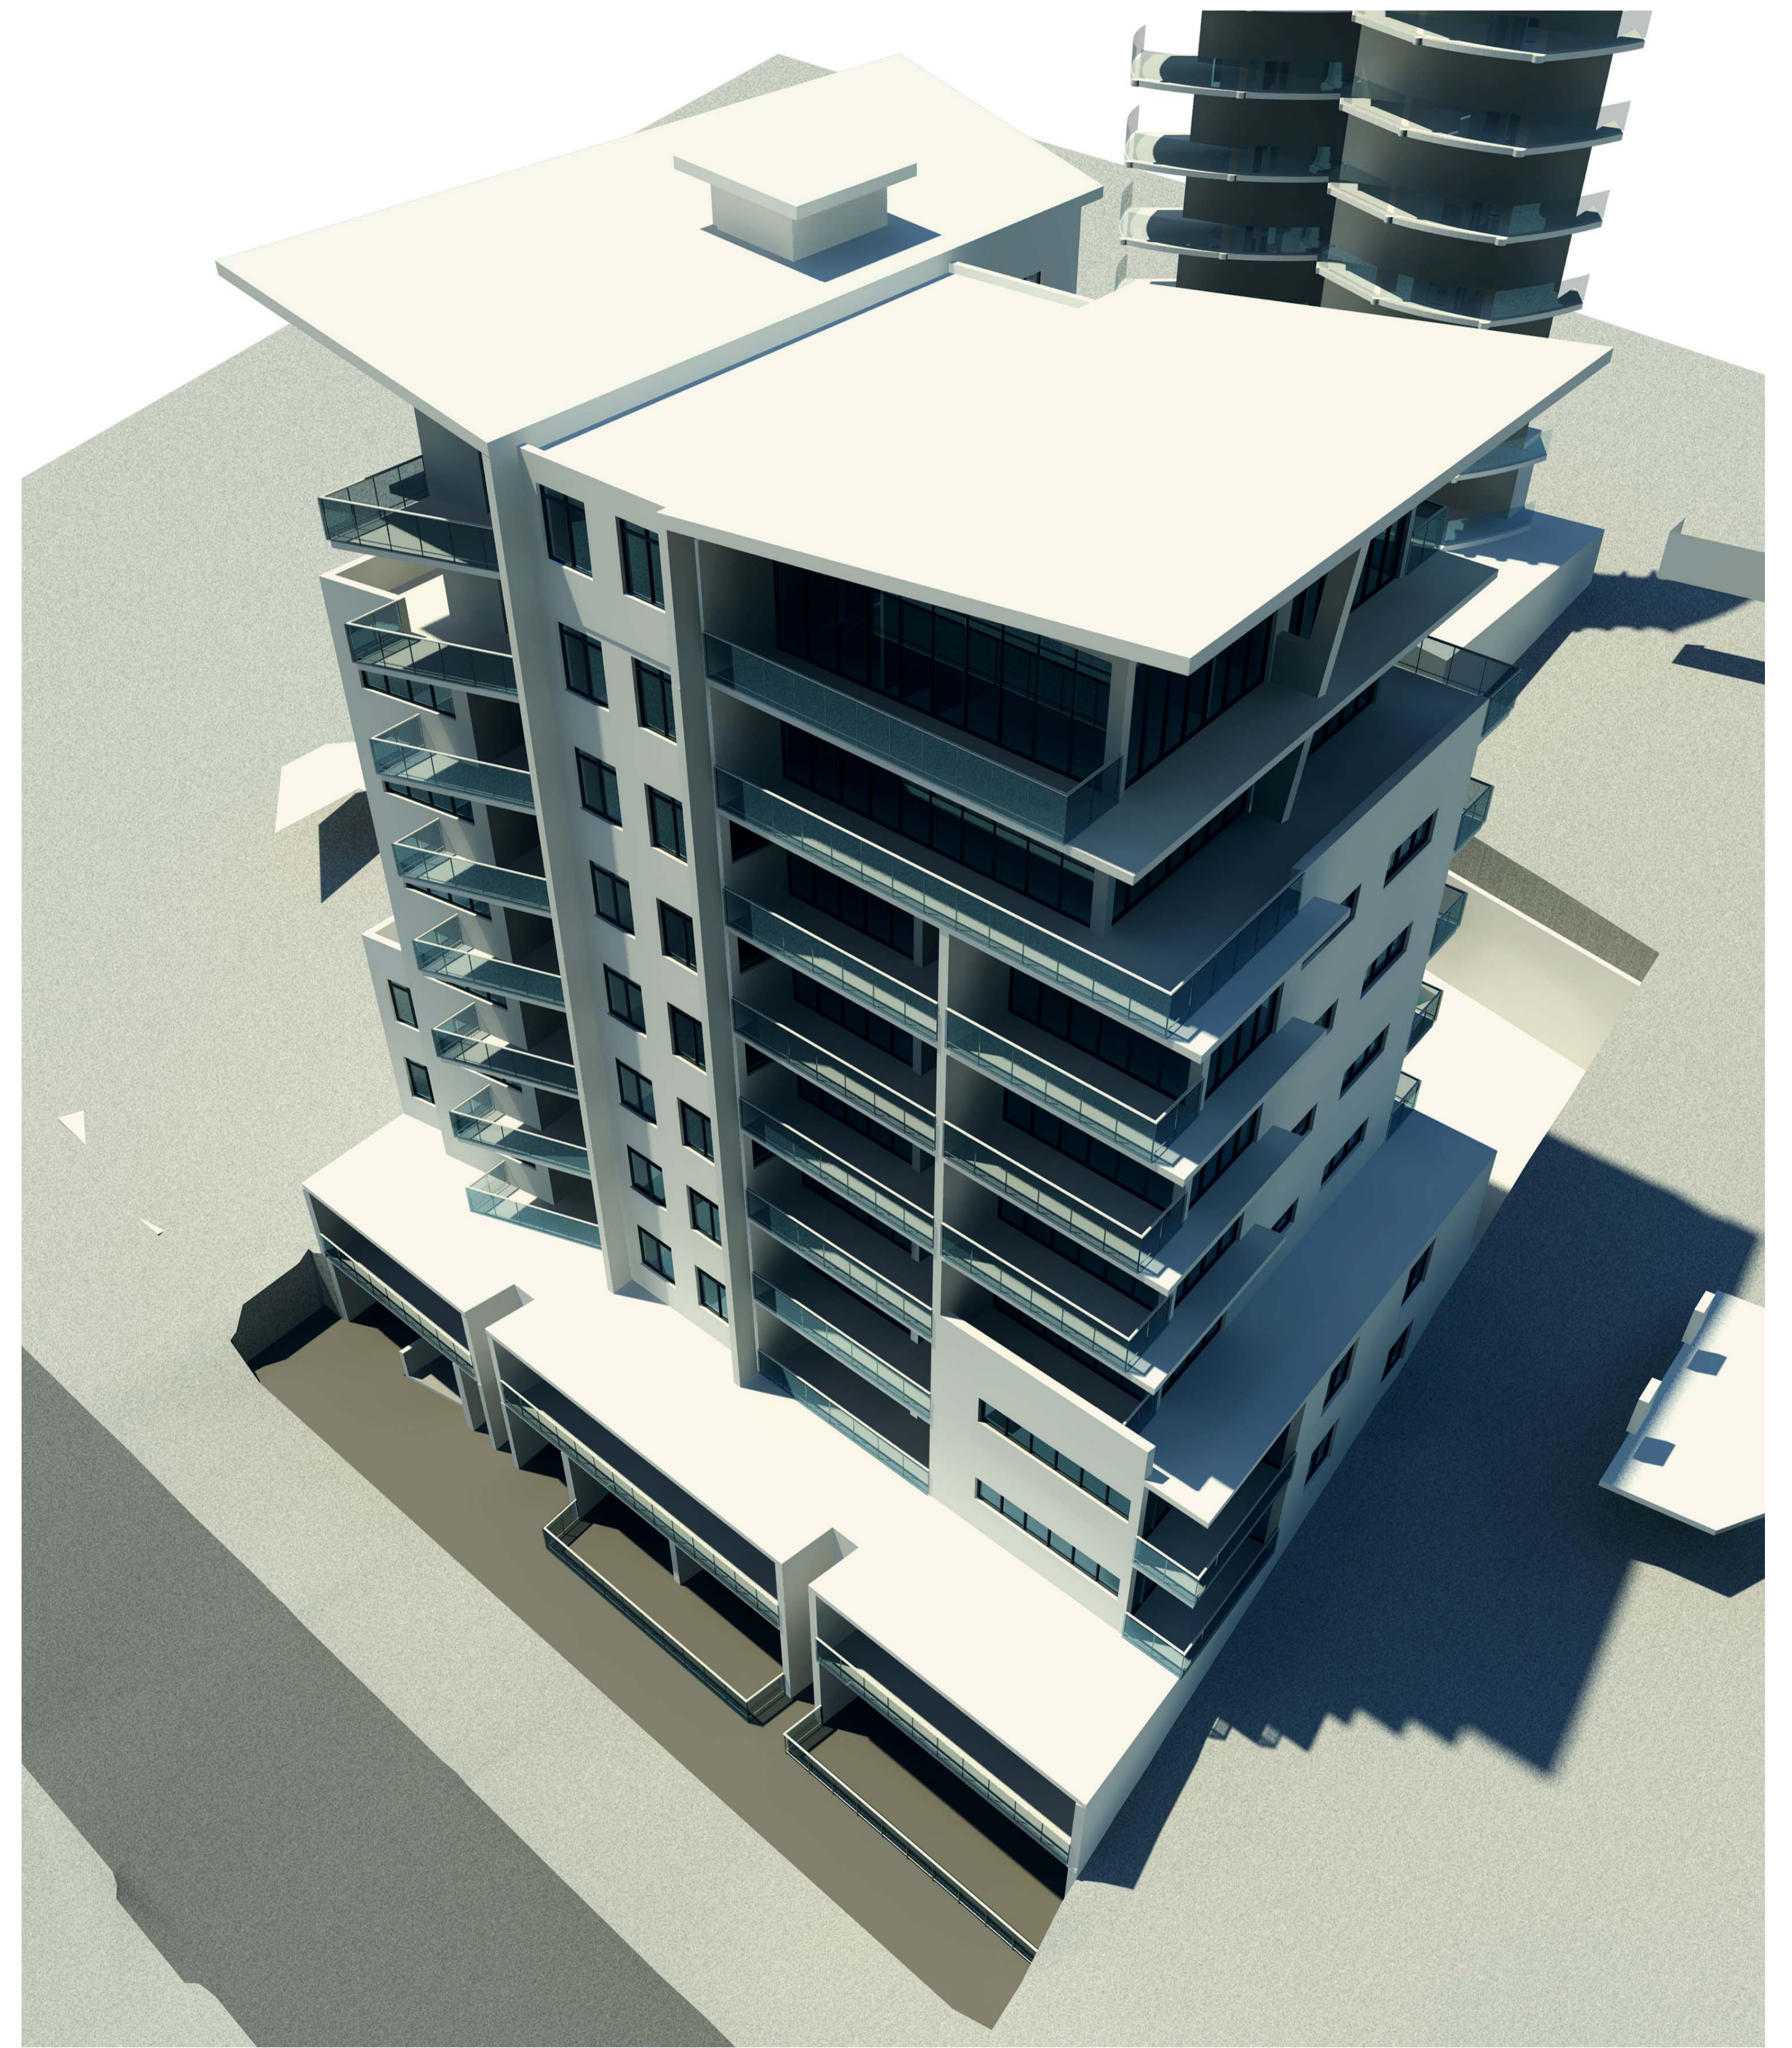

THE SITE FOREMAN t: 1300 728 N006 f: 1300 728 440 a: LEVEL 1, 381 LIVERPOOL ROAD ASHFIELD 2131 NSW w: THE SITE FOREMAN.COM.AU  
 CVMA ARCHITECTS m: 0403 313 035 a: 13 CARRUTHERS DRIVE DOLLS POINT NSW  
 NOMINATED ARCHITECT A CHOUGAM ARN 7196

This drawing forms part of a set of documents for which copyright is vested in THE SITE FOREMAN (NSW). It is an offence under the Copyright Act, to copy, use or reproduce, in whole or in part, any part of these documents without the written permission of the Copyright holder. Any breach of this provision will result in legal action against the person, parties or entity deemed to be responsible.


ISSUE	REVISIONS	DATE	ISSUE	REVISIONS	DATE

**THE SITE FOREMAN**  
 cvma.architects

THE SITE FOREMAN (NSW)

DRAWING	3D IMAGES
PROJECT	PROPOSED MULTI RESIDENTIAL DEVELOPMENT
ADDRESS	9-13 PEARL STREET TWEED HEADS NSW
CLIENT	

DRAWN BY	AC
SCALE	@A1
JOB NO	2408
DRAWING NO	A5.01
REVISION	

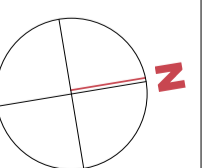



THE SITE FOREMAN t: 1300 728 N006 f: 1300 728 440 a: LEVEL 1, 381 LIVERPOOL ROAD ASHFIELD 2131 NSW w: THE SITE FOREMAN.COM.AU  
 CVMA ARCHITECTS m: 0403 313 035 a: 13 CARRUTHERS DRIVE DOLLS POINT NSW  
 NOMINATED ARCHITECT A CHOUGAM ARN 7196

This drawing forms part of a set of documents for which copyright is vested in THE SITE FOREMAN (NSW). It is an offence under the Copyright Act, to copy, use or reproduce, in whole or in part, any part of these documents without the written permission of the Copyright holder. Any breach of this provision will result in legal action against the person, parties or entity deemed to be responsible.

ISSUE	REVISIONS	DATE	ISSUE	REVISIONS	DATE
A	CONCEPT ISSUE	02/06/15			

**THE SITE FOREMAN**  
 cvma.architects

THE SITE FOREMAN (NSW)

DRAWING	3D IMAGES
PROJECT	PROPOSED MULTI RESIDENTIAL DEVELOPMENT
ADDRESS	9-13 PEARL STREET TWEED HEADS NSW
CLIENT	

DRAWN BY	AC
SCALE	@A1
JOB NO	2408
DRAWING NO	A5.02
REVISION	A

